




LAVATORY PARTITION WALL DETAIL
SCALE: 3" = 1'

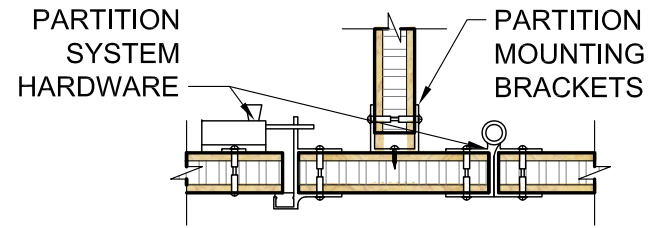


LAVATORY PARTITION DETAIL
SCALE: 2" = 1'

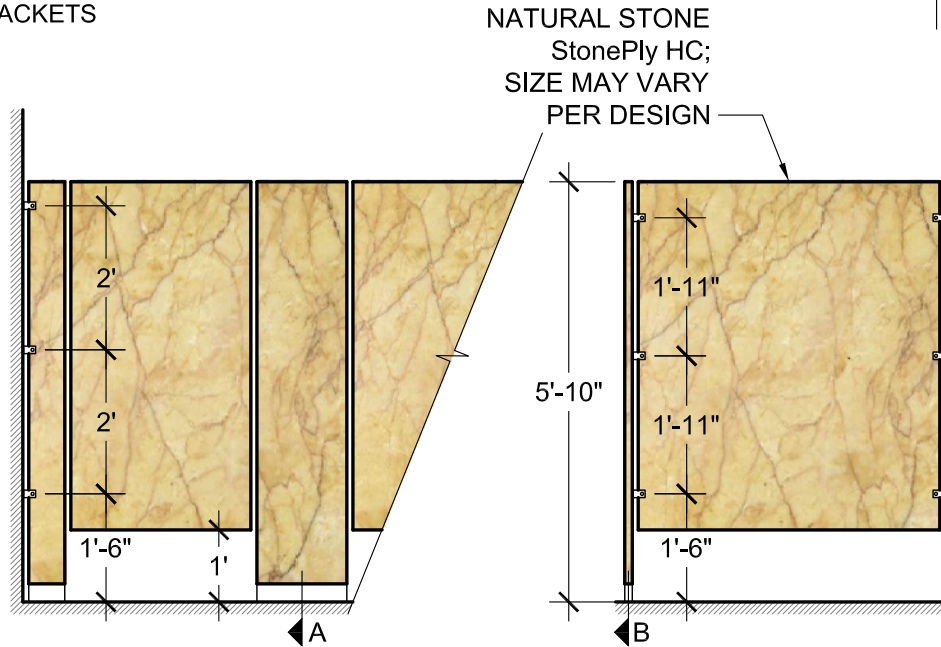

LAVATORY PARTITION ELEVATIONS
SCALE: 3/8" = 1'

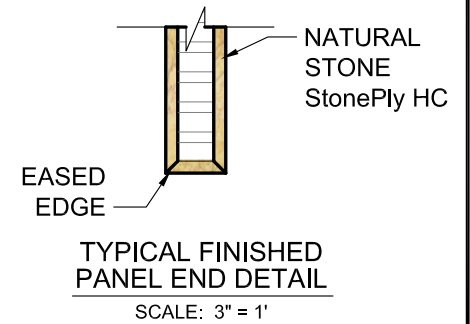


TYPICAL FINISHED PANEL END DETAIL
SCALE: 3" = 1'

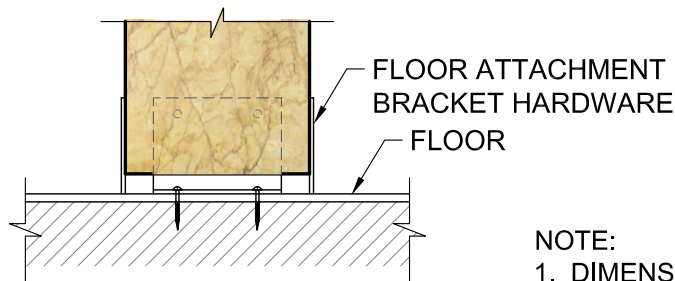

LAVATORY PARTITION FLOOR DETAIL B
SCALE: 2" = 1'

NOTE:
1. DIMENSIONS SHOWN FOR REFERENCE. DIMENSIONS MAY VARY PER PROJECT TO COMPLY WITH ALL CODE REQUIREMENTS & DESIGN INTENT.
2. SEE STONEPLY.COM FOR NATURAL STONE SELECTION.

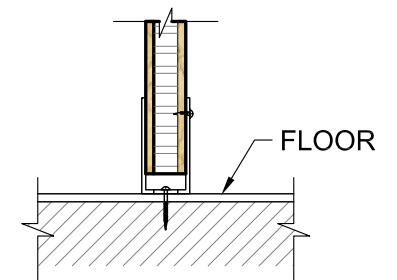

DETAIL A
SCALE: 2" = 1'

Stone Ply

4400 O'neal Street, Greenville, TX 75401 PHONE 903.454.0904 FAX 903.454.0233

DRAWING TITLE: LAVATORY PARTITIONS

SCALE: AS NOTED

SHEET: A

DWG. SHEET: **SLP-001**