



LAVATORY PARTITION WALL DETAIL
SCALE: 3" = 1'


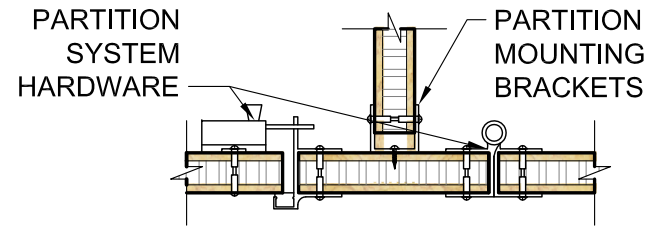


LAVATORY PARTITION DETAIL
SCALE: 2" = 1'


NOTE:
1. DIMENSIONS SHOWN FOR REFERENCE. DIMENSIONS MAY VARY PER PROJECT TO COMPLY WITH ALL CODE REQUIREMENTS & DESIGN INTENT.
2. SEE STONEPLY.COM FOR NATURAL STONE SELECTION.

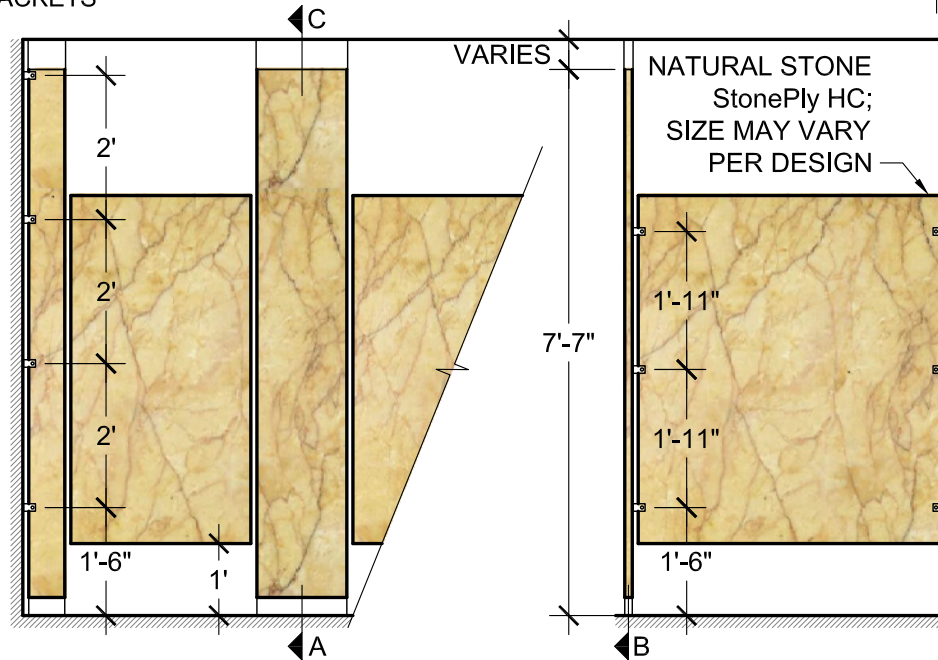


LAVATORY PARTITION ELEVATIONS
SCALE: 3/8" = 1'

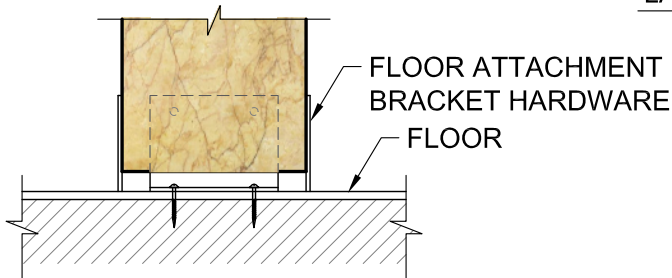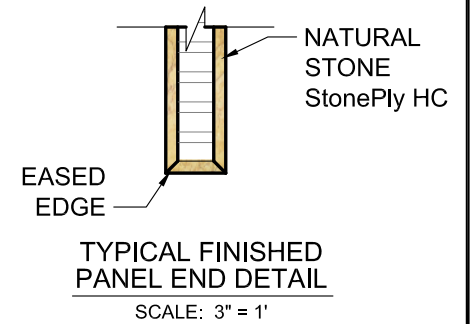

LAVATORY PARTITION FLOOR DETAIL B
SCALE: 2" = 1'

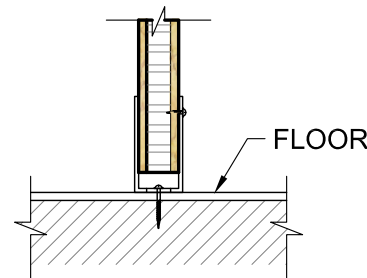

DETAIL A
SCALE: 2" = 1'

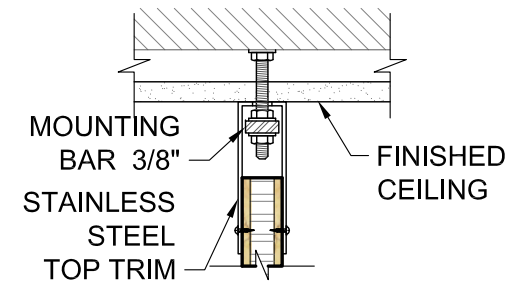

LAVATORY PARTITION CEILING DETAIL C
SCALE: 2" = 1'

StonePly

4400 O'neal Street, Greenville, TX 75401 PHONE 903.454.0904 FAX 903.454.0233

DRAWING TITLE: LAVATORY PARTITIONS

SCALE: AS NOTED

SHEET: A

DWG. SHEET: **SLP-002**